


Do not exceed 36" between furring rows.

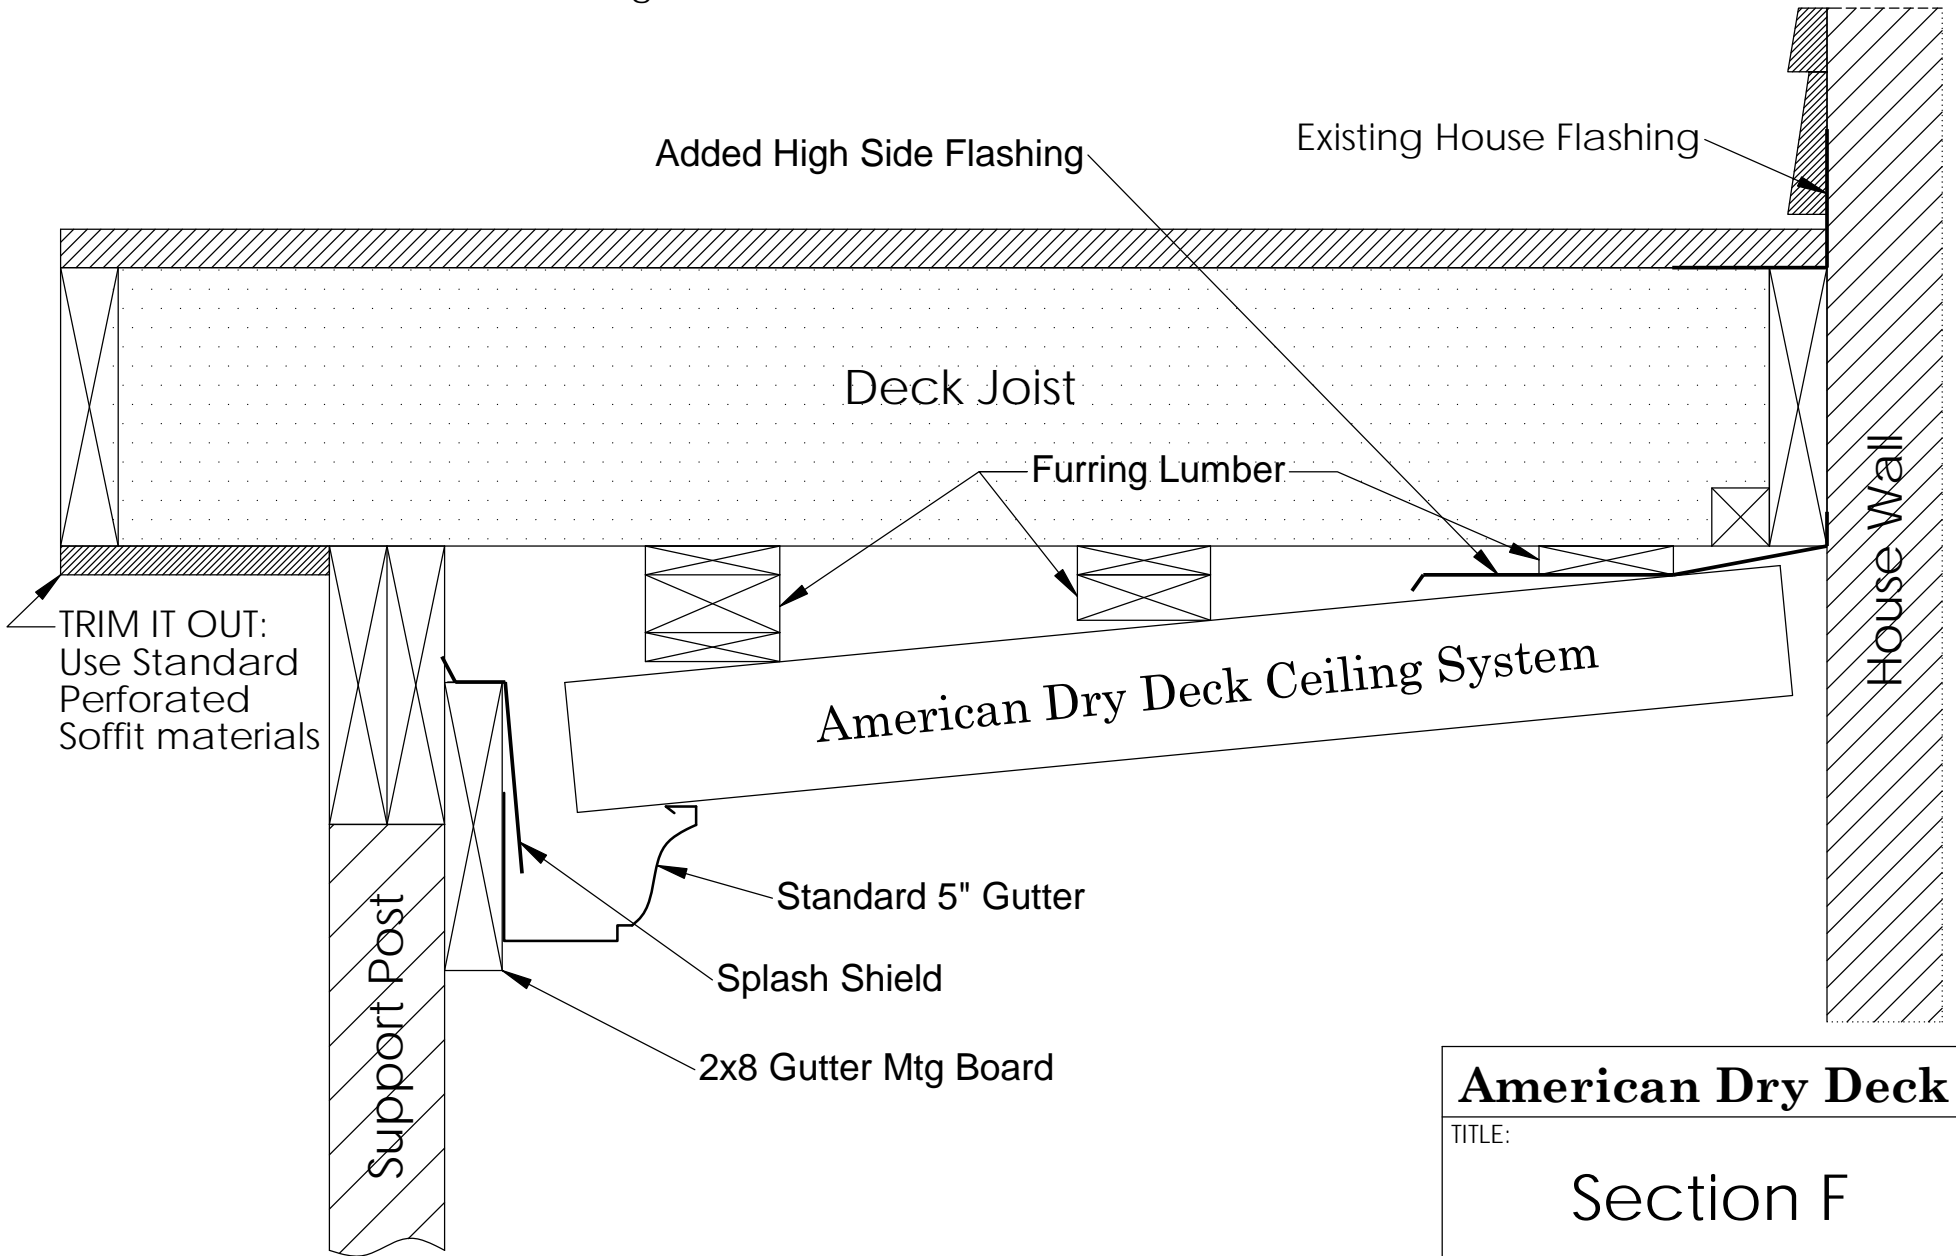

Key Points: For this type of pitched Dry Deck ceiling system, use a minimum of 1/4" / ft pitch and always add high side flashing to prevent water from running down the wall. Also, flash any side wall to throw the water onto the top of the Dry Deck ceiling system and/or into a gutter.

American Dry Deck

TITLE:

Section F

SIZE

A

DWG. NO.

1466211

REV

SCALE: 1:5

SHEET 1 OF 1